


PHASE 3

(SEPTEMBER - DECEMBER 2015)
 PHASE 3 CONSISTS OF 2 PHASES

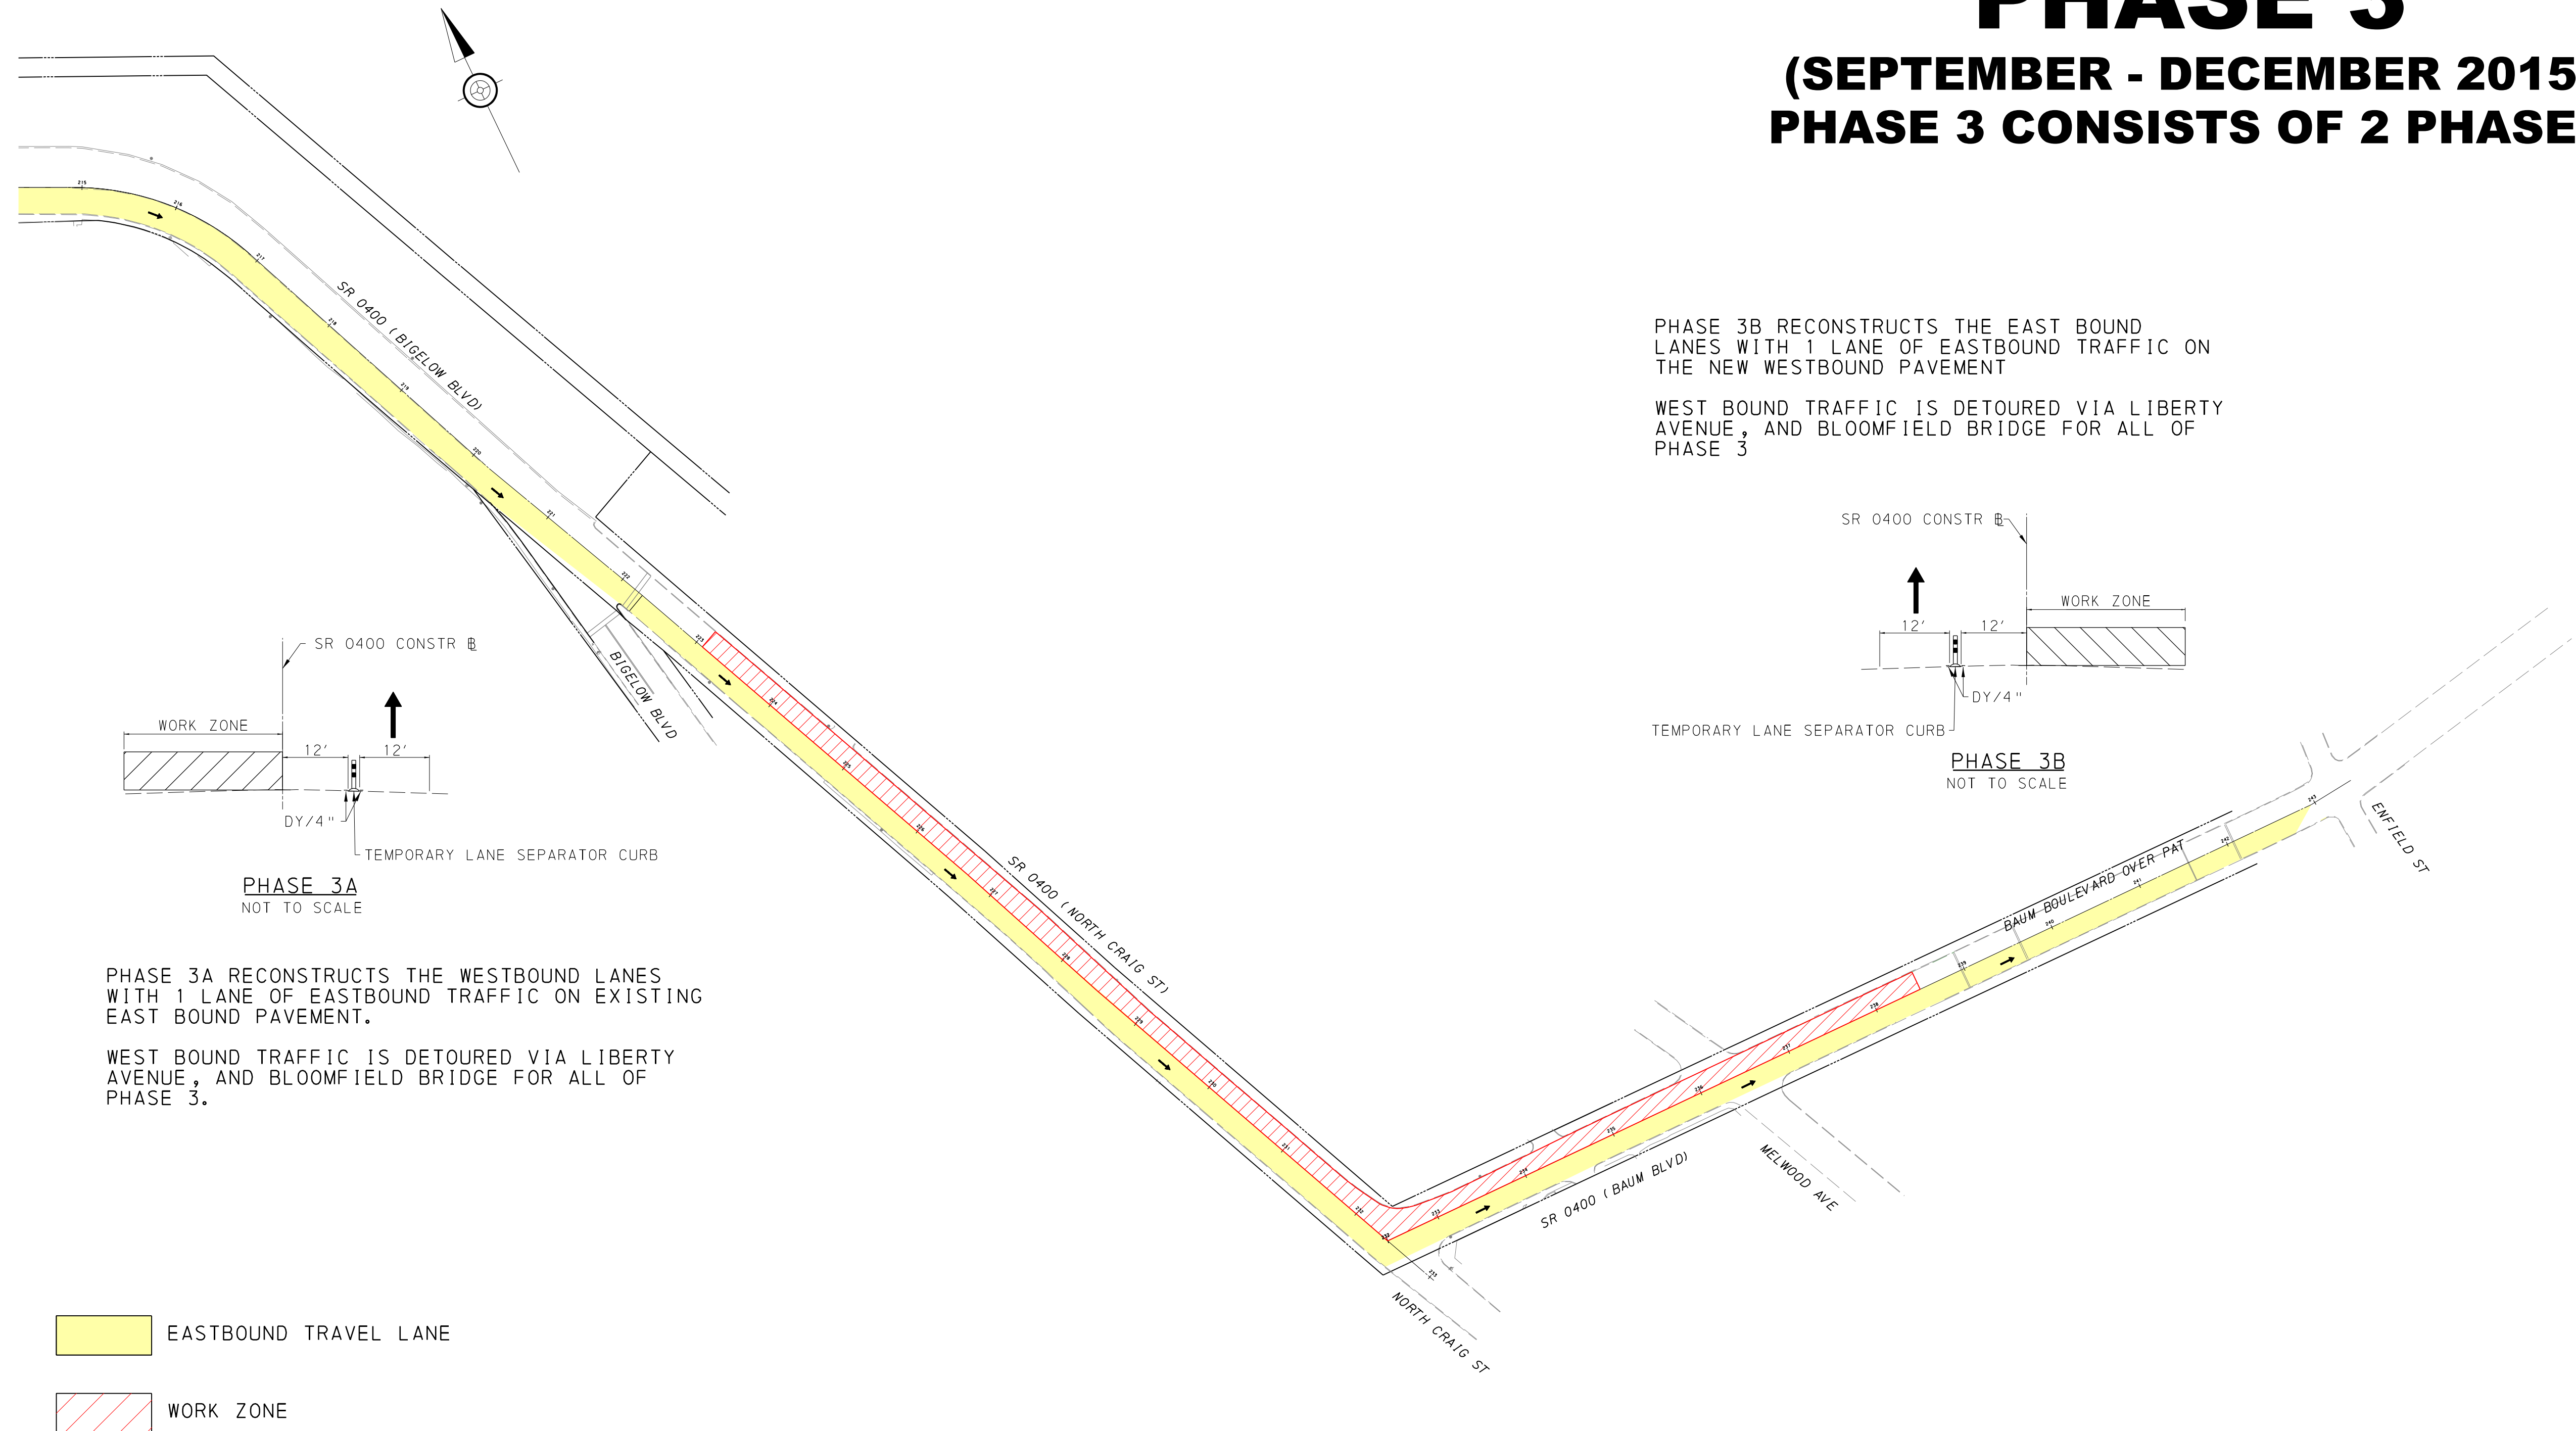

PHASE 3B RECONSTRUCTS THE EAST BOUND LANES WITH 1 LANE OF EASTBOUND TRAFFIC ON THE NEW WESTBOUND PAVEMENT

WEST BOUND TRAFFIC IS DETOURED VIA LIBERTY AVENUE, AND BLOOMFIELD BRIDGE FOR ALL OF PHASE 3

PHASE 3A RECONSTRUCTS THE WESTBOUND LANES WITH 1 LANE OF EASTBOUND TRAFFIC ON EXISTING EAST BOUND PAVEMENT.

WEST BOUND TRAFFIC IS DETOURED VIA LIBERTY AVENUE, AND BLOOMFIELD BRIDGE FOR ALL OF PHASE 3.

- EASTBOUND TRAVEL LANE
- WORK ZONE